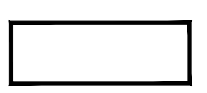

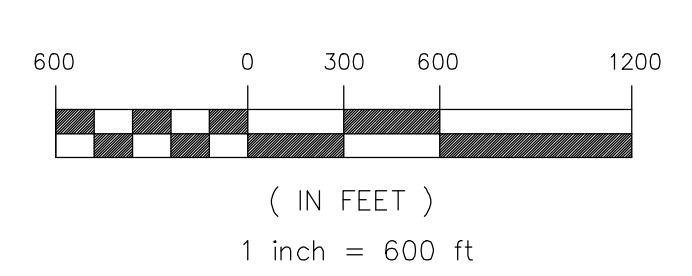





-  PROPOSED SIDEWALK
-  RECENTLY INSTALLED SIDEWALK



- PHASE II PROGRAM**
-  ZONE 1
 -  ZONE 2
 -  ZONE 3

ZONE MAP

LSA
LEON S. AVAKIAN, INC.
Consulting Engineers
 788 WAYSIDE ROAD
 NEPTUNE, NEW JERSEY 07753
 OFFICE: (732) 922-9229 FAX: (732) 922-0044

GREGORY S. BLASH, P.E.
 PROFESSIONAL ENGINEER N.J. LIC. NO. 30926

BOROUGH OF LITTLE SILVER
SIDEWALK PROGRAM PHASE II
 IN THE
BOROUGH OF LITTLE SILVER
MONMOUTH COUNTY, NEW JERSEY

SCALE 1" = 600'	DATE Jan. 30, 2020	DRAWN BY J.F.S./M.T.B.	CHECKED G.S.B.	JOB NO. LS-18-04	SHEET 1 OF 1
--------------------	-----------------------	---------------------------	-------------------	---------------------	-----------------